

N. McDONOUGH ST. STREETSCAPE


CITY OF DECATUR, GEORGIA

Decatur High School



N. McDONOUGH ST. PLAN PORTION ENLARGEMENT

0' 7.5' 15' 30'

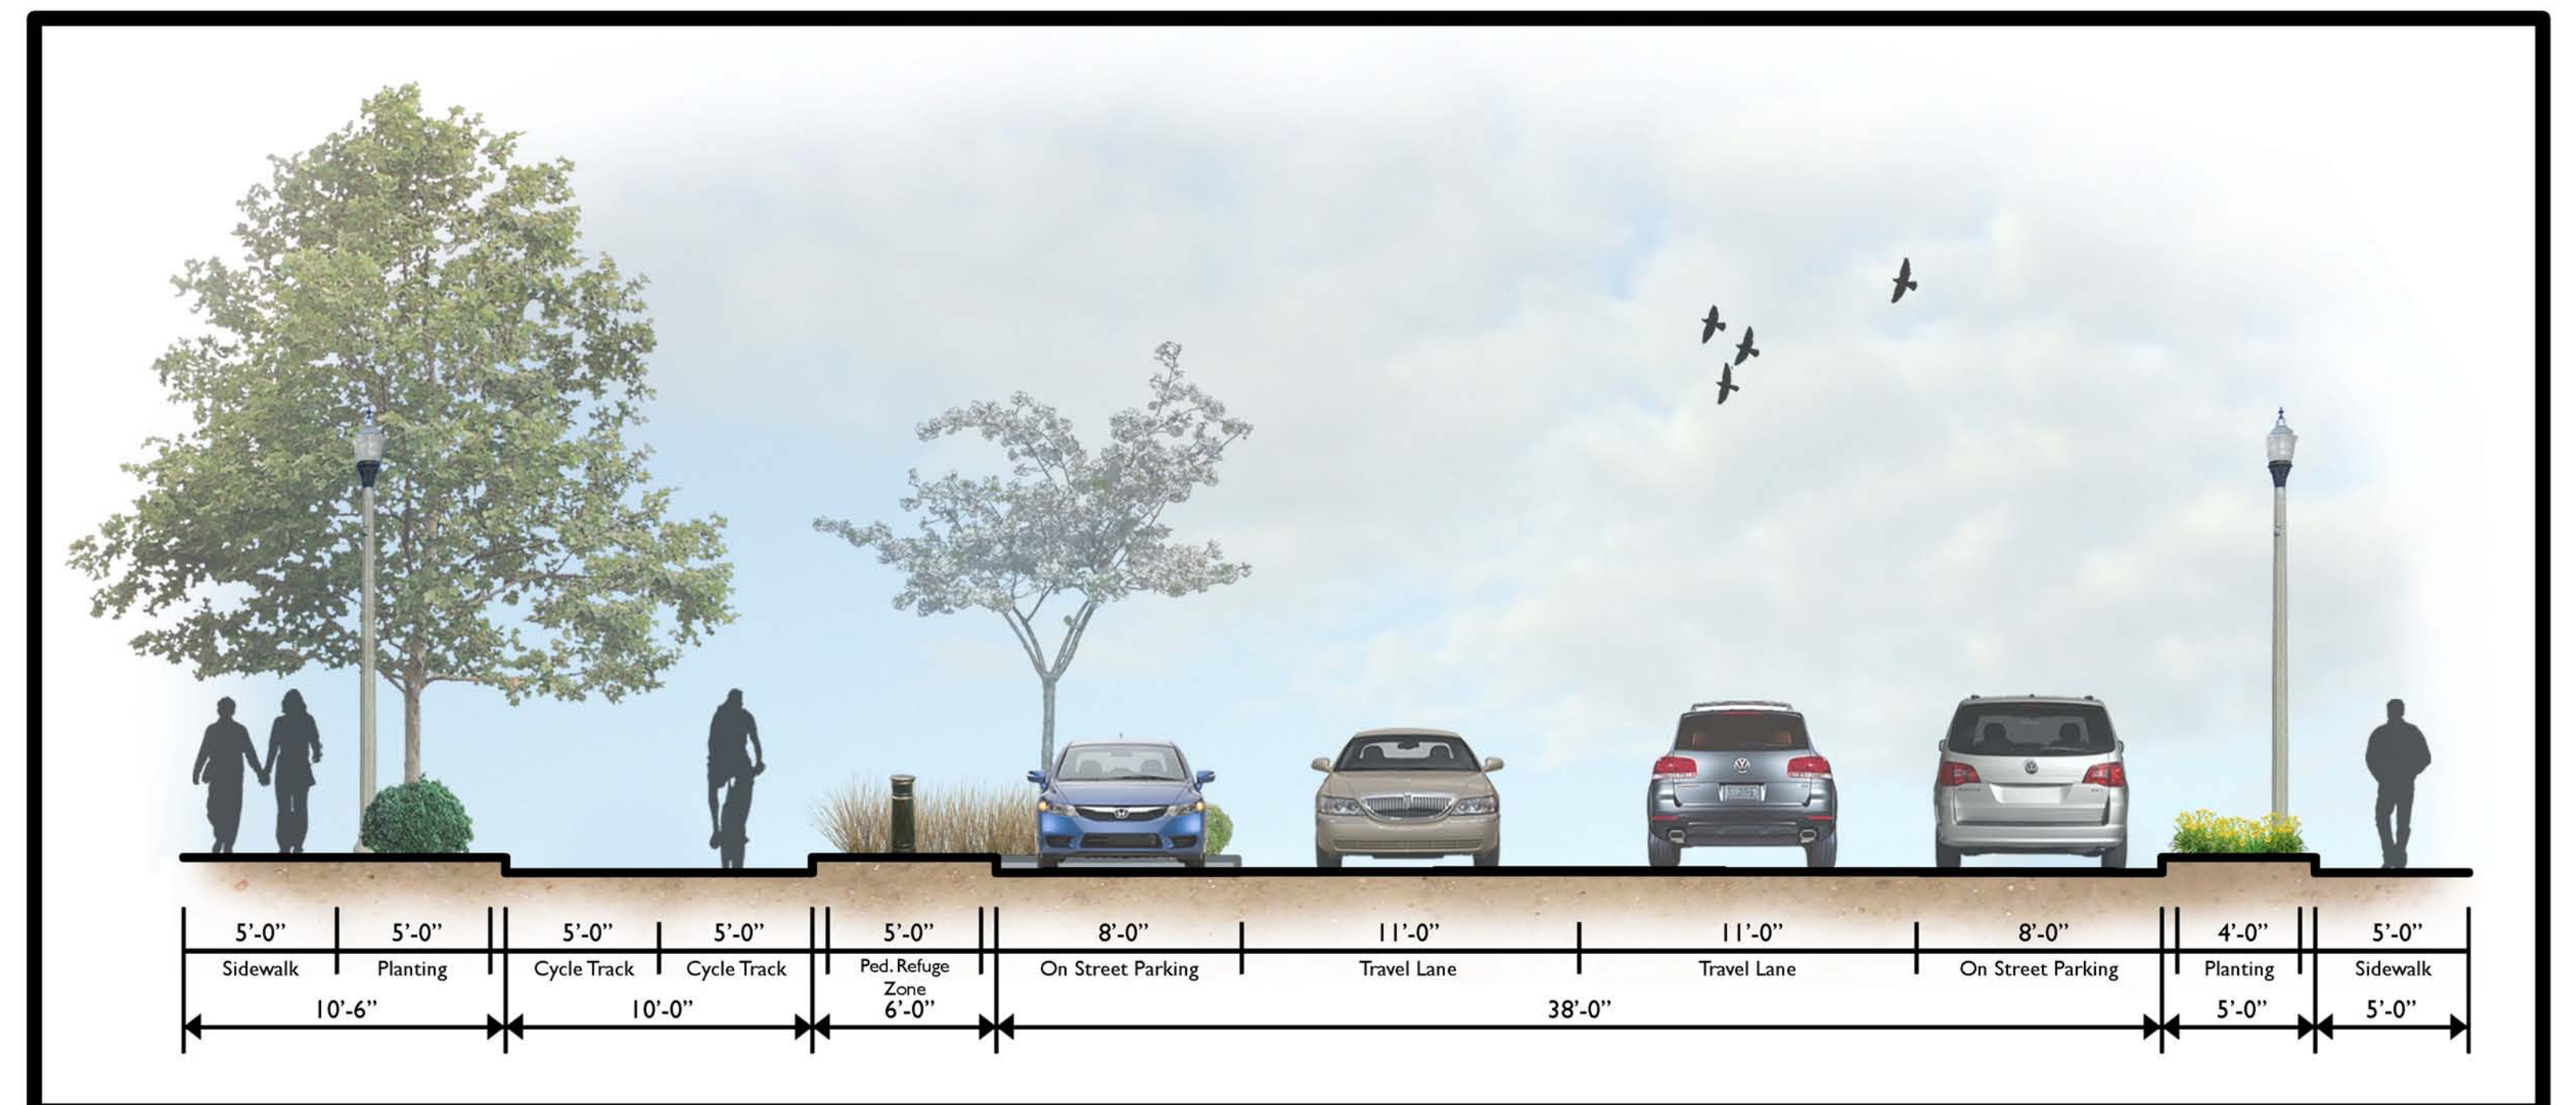

N. McDONOUGH ST. SECTION LOOKING NORTH

0' 2.5' 5' 10'